
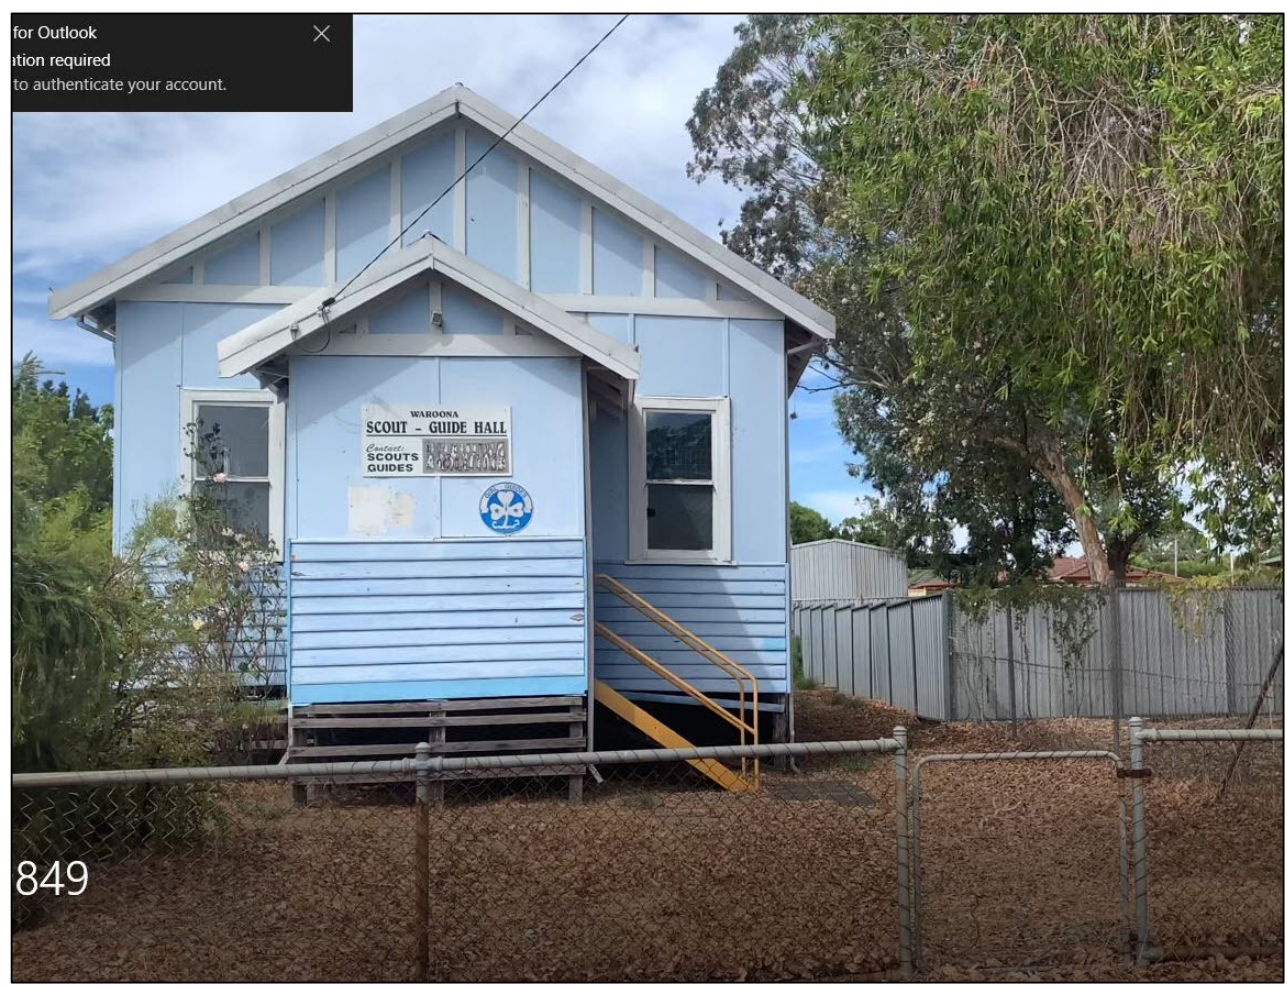
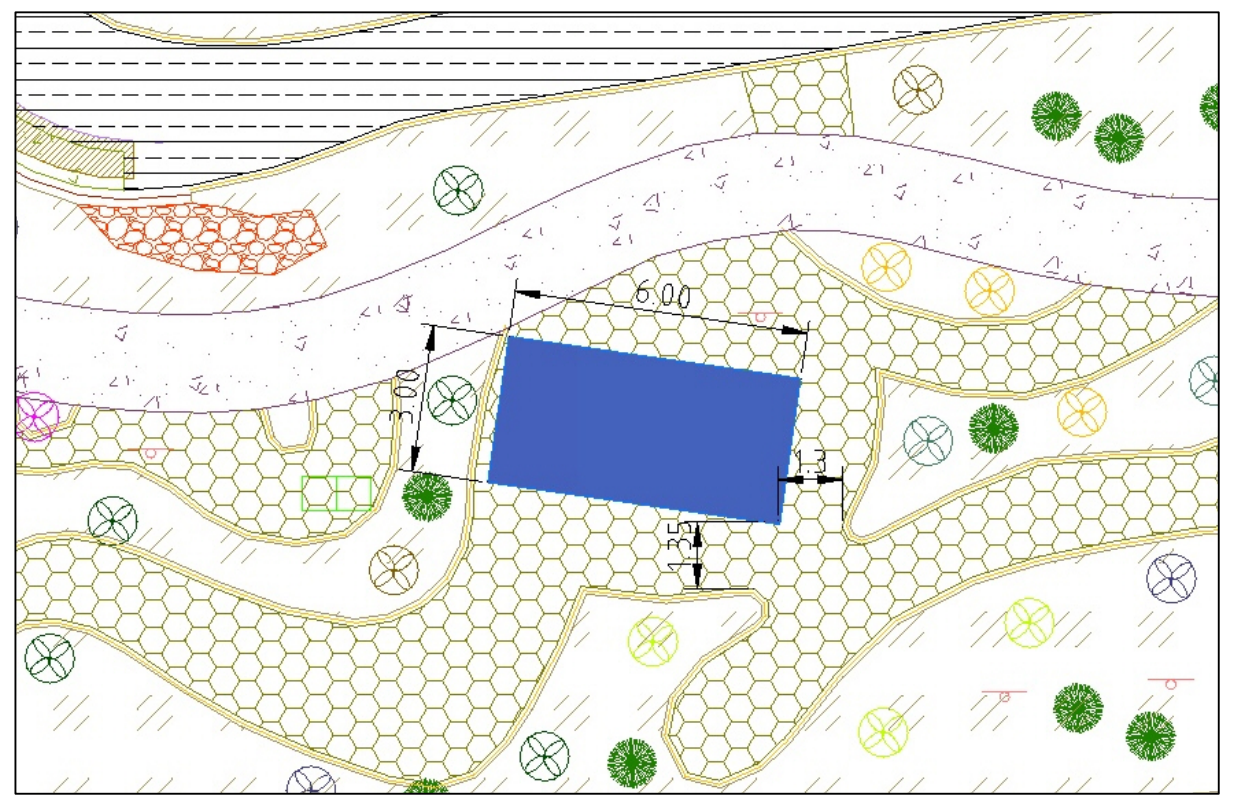


1 2 3 4 5 6 7 8 9 10 11 12 13 14 15 16

A  
B  
C  
D  
E  
F  
G  
H

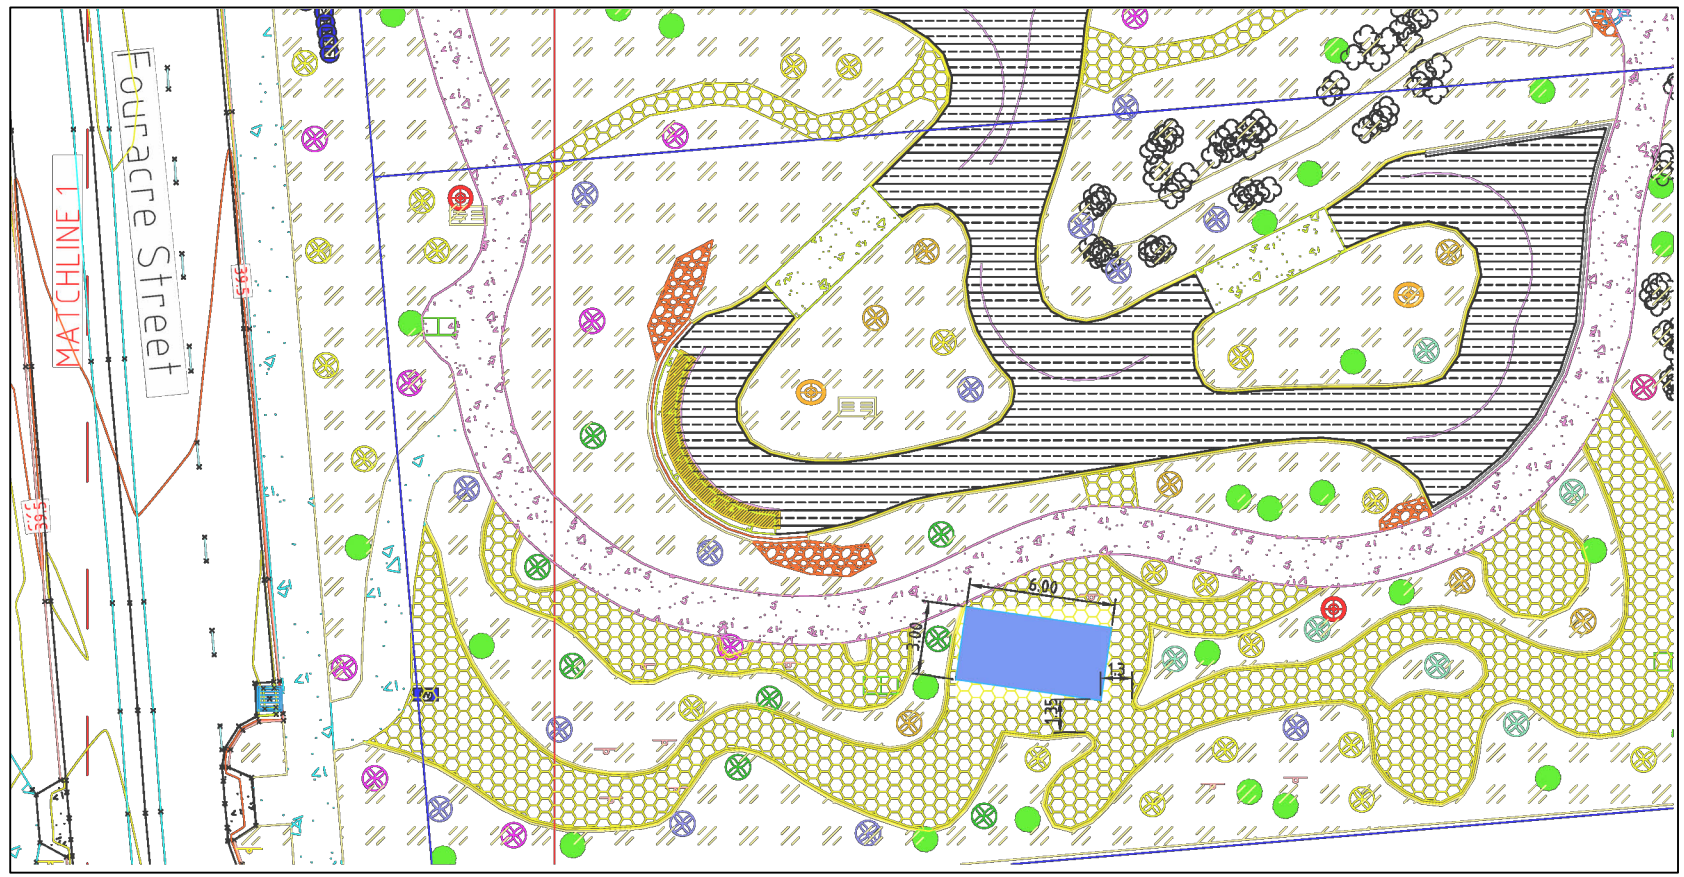

849

*Mark X. O'Grady*

**Mark X. O'Grady**  
MIEAust CPEng  
Chartered Professional Engineer  
Membership No. 1152436

Designed WP	Approved *	Filename	Reference	Date 10 May 2024	Scale 1:100
Sire of Waroona			Shelter Location		
			PER-24-01	Edition 1	Sheet 1/2

1 2 3 4 5 6 7 8 9 10 11 12 13 14 15 16